




DETAIL 4 1_5

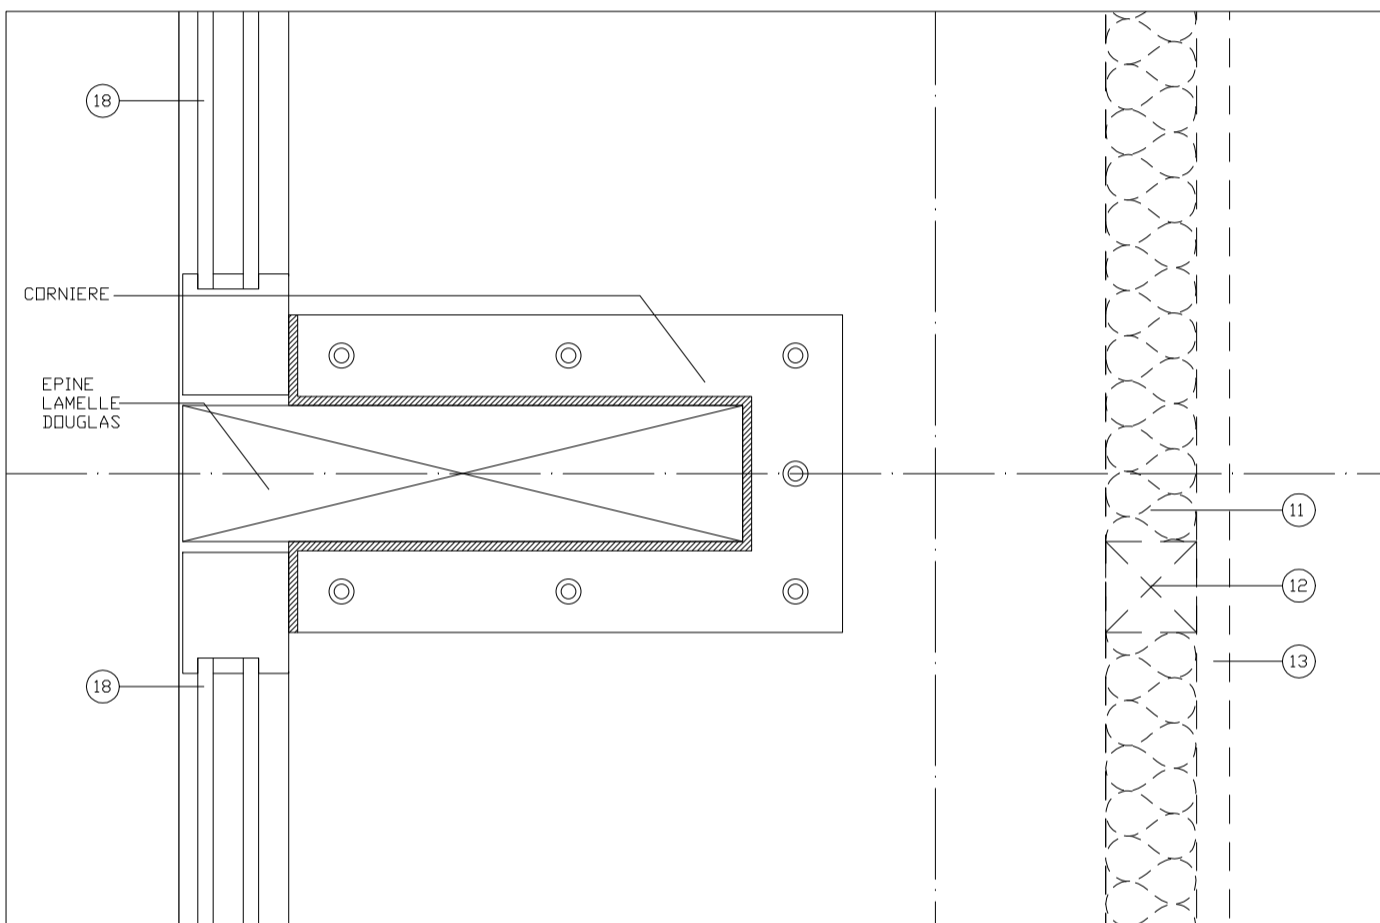

DETAIL 5 1_5

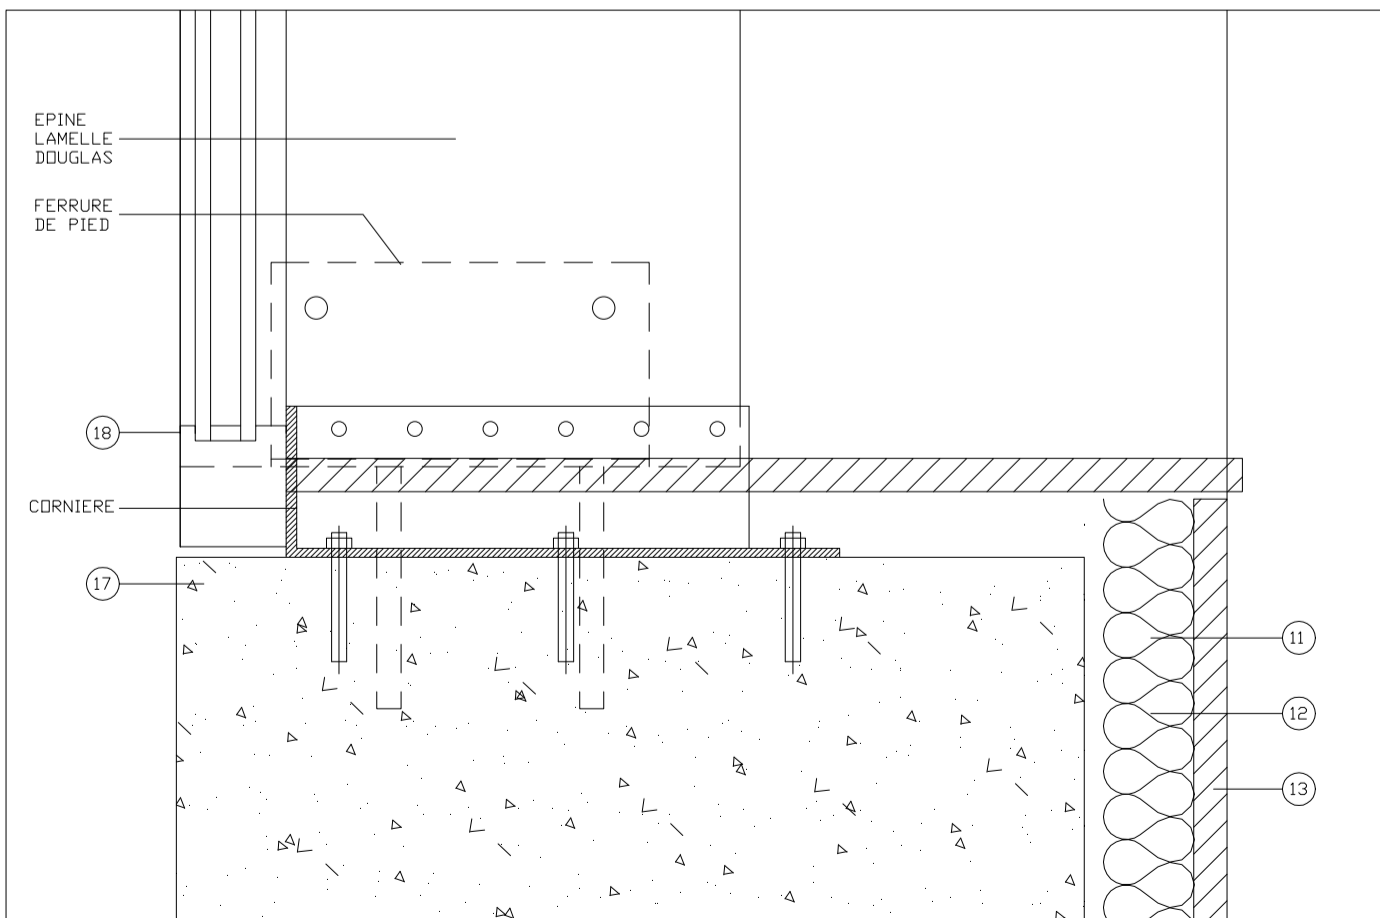

DETAIL 6 1_5

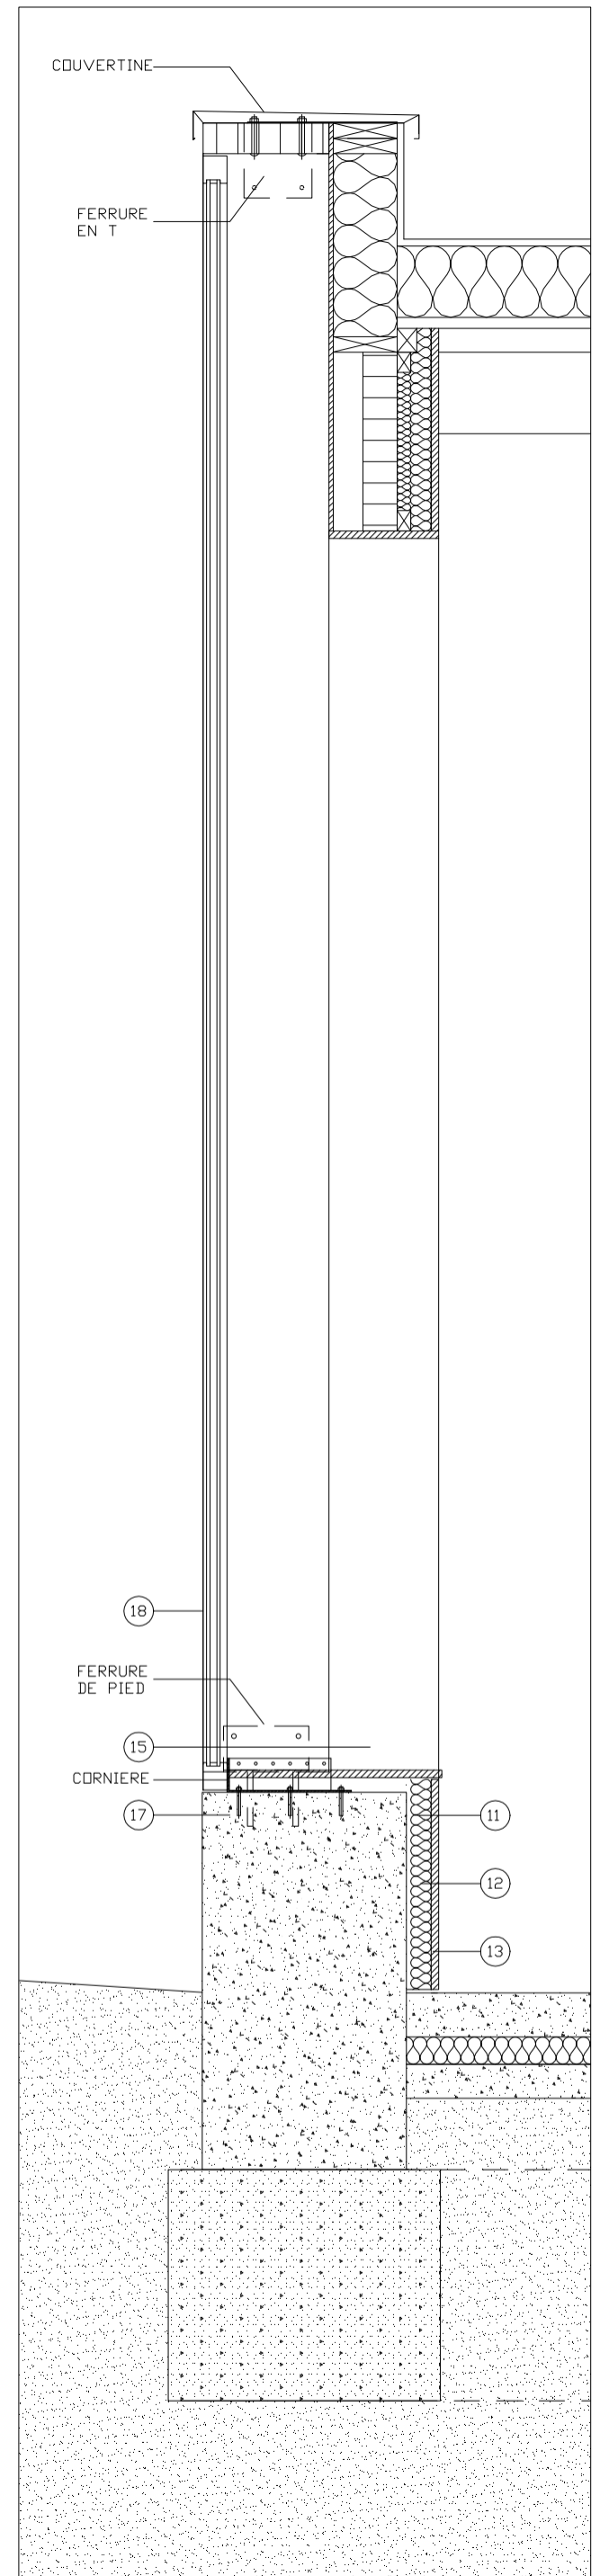

COUPE E 1_20